


2
MEZZANINE PLAN
3/32" = 1'-0"

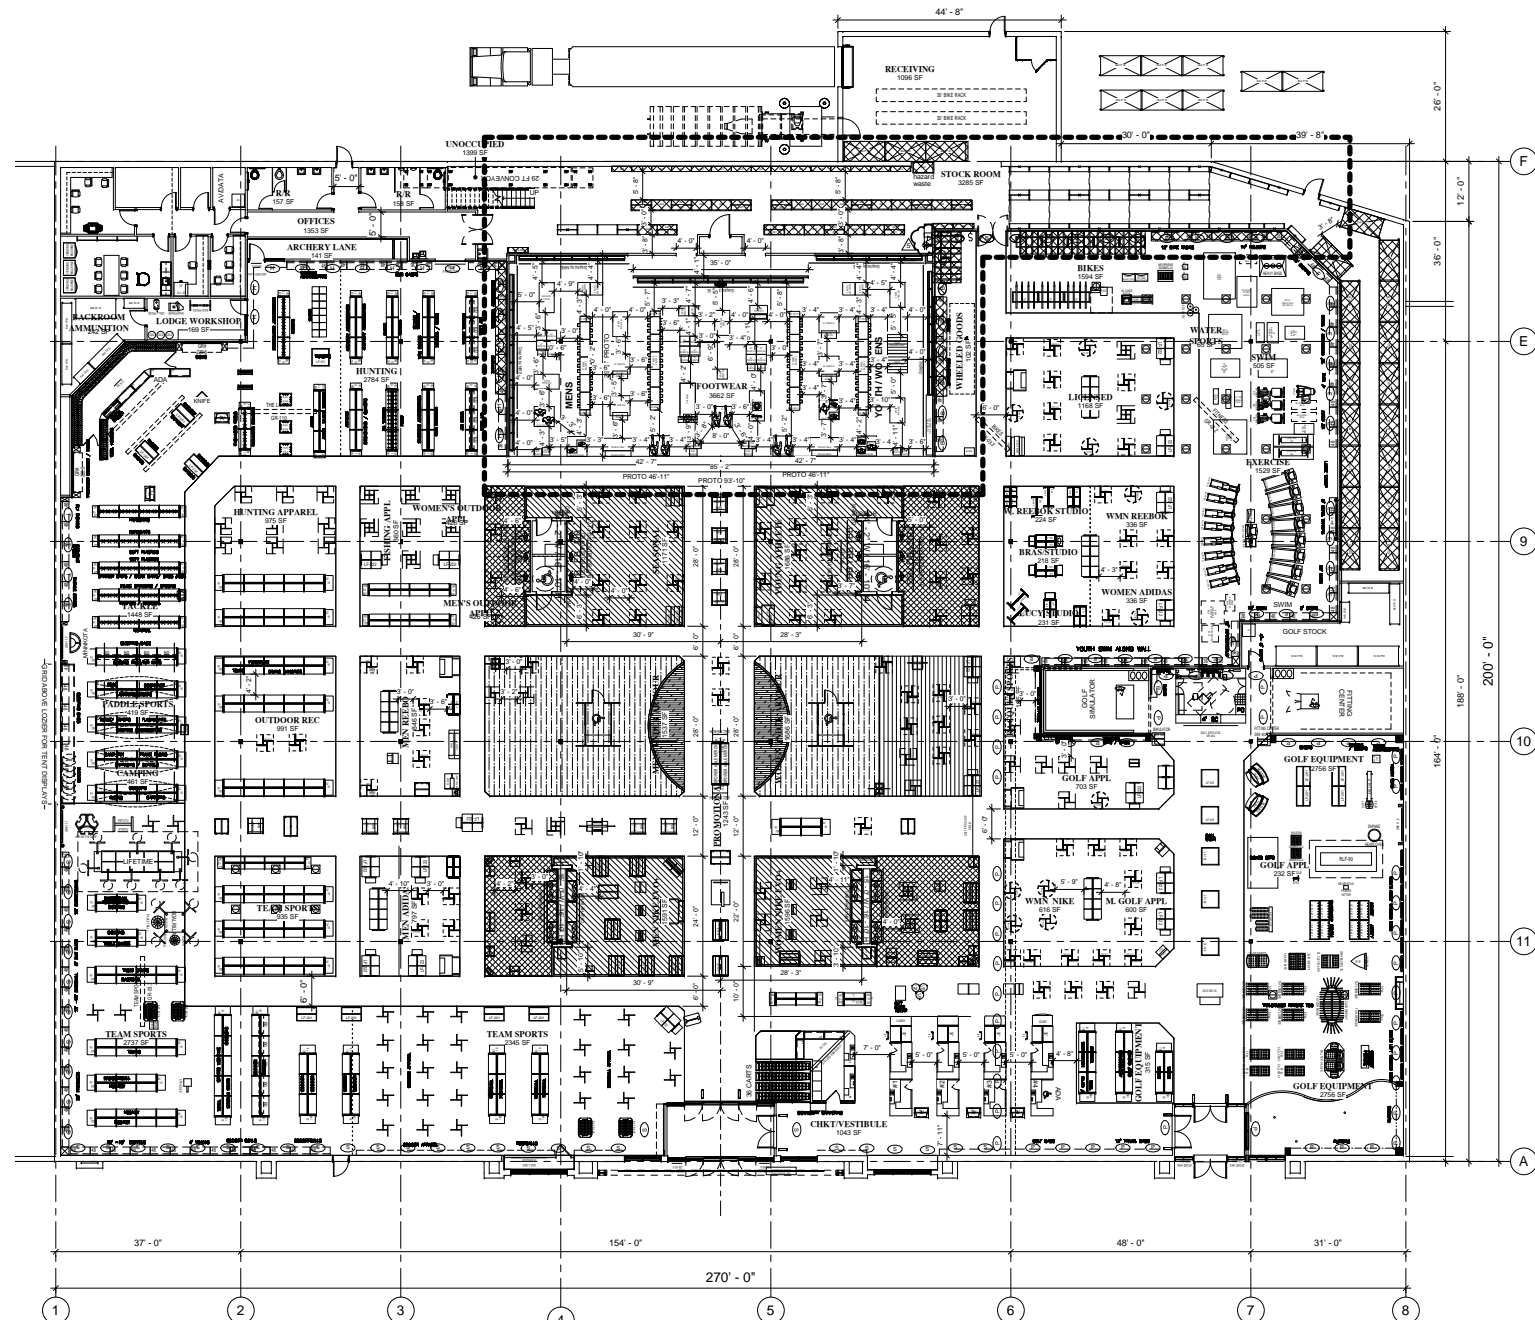

1
FSW RETROFIT-SPRING
3/32" = 1'-0"



FSFW FLOOR Fixture Tally				
Fixture Name	DESCRIPTION	SL Proto Count	Actual Count	Variance from Photo
MEN'S 1P FRONT PEDESTAL	DSG-NK-18FD-F	4	4	0
MEN'S 1P NETTING PEDESTAL	DSG-NK-18FD-N	2	2	0
MEN'S 2P PEDESTAL	DSG-NK-30FD	4	4	0
MEN'S 2P ACCESSORY FIXTURE	DSG-NK-30AF	2	2	0
MEN'S 3P PEDESTAL	DSG-NK-48FD	2	2	0
MEN'S 4P MANNEQUIN PLATFORM C	DSG-NK-PTFRM4C	1	1	0
MEN'S 4P MANNEQUIN PLATFORM D	DSG-NK-PTFRM4D	1	1	0
MEN'S 4P MANNEQUIN PLATFORM E	DSG-NK-PTFRM4E	1	1	0
MEN'S 4P PEDESTAL	DSG-NK-48FD	2	2	0
MEN'S FOOTWEAR BENCH	DSG-NK-FWBENCH-V2	2	2	0
MEN'S SOCK FIXTURE	DSG-NK-SKFIXT	1	1	0
MEN'S TRAINING TABLE BENCH	DSG-NK-TTBENCH	1	1	0
RUNNING 1P FRONT PEDESTAL	DSG-NK-18FD-F	6	6	0
RUNNING 1P NETTING PEDESTAL	DSG-NK-18FD-N	4	4	0
RUNNING 2P ACCESSORY TOWER	DSG-NK-24AT	3	3	0
RUNNING 2P PEDESTAL	DSG-NK-24FD	8	8	0
RUNNING 2P MANNEQUIN PLATFORM C	DSG-NK-PTFRM2C	1	1	0
RUNNING EQUIPMENT CENTER	DSG-NK-REC-V2	1	1	0
RUNNING FOOTWEAR BENCH	DSG-NK-FWBENCH-V2	1	1	0
RUNNING FOOTWEAR BENCH ADA	DSG-NK-FWBENCH-ADA	1	1	0
RUNNING TREADMILL	DSG-NK-TREADMILL	1	1	0
RUNNING TREADMILL COMMUNITY BIROLD	DSG-NK-TM	1	1	0
WOMEN'S 2P ACCESSORY FIXTURE	DSG-NK-30AF	2	2	0
WOMEN'S 2P PEDESTAL	DSG-NK-30FD	2	2	0
WOMEN'S 4P MANNEQUIN PLATFORM A	DSG-NK-PTFRM4A	1	1	0
WOMEN'S 4P MANNEQUIN PLATFORM B	DSG-NK-PTFRM4B	1	1	0
WOMEN'S 4P MANNEQUIN PLATFORM C	DSG-NK-PTFRM4C	1	1	0
WOMEN'S 4P PEDESTAL	DSG-NK-48FD	2	2	0
WOMEN'S BLEACHER TABLE	DSG-NK-TB	2	2	0
WOMEN'S FOOTWEAR BENCH	DSG-NK-FWBENCH-V2	2	2	0
WOMEN'S TRAINING TABLE BENCH	DSG-NK-TTBENCH	1	1	0
Grand total		64	64	0

FSFW WALL Fixture Tally				
Fixture Name	DESCRIPTION	SL Proto Count	Actual Count	Variance from Photo
WALL 12 ACCESSORY	DSG-NK-EWP12	1	1	0
WALL LIGHT BOX	DSG-NK-LB	1	1	0
WALL PANEL - MEN'S	DSG-NK-4PWWP	20	20	0
WALL PANEL - WOMEN'S	DSG-NK-4PWWP	18	17	-1
Grand total		40	39	-1

FSFW Gondola Length				
Gender	Proto Linear FT	Actual Linear FT	Variance Linear FT	Variance Linear FT
FSFW MEN'S GONDOLA	70'-0"	70'-0"	0'-0"	0'-0"
FSFW WOMEN'S GONDOLA	70'-0"	70'-0"	0'-0"	0'-0"
Grand total	140'-0"	140'-0"	0'-0"	0'-0"

SHOEBOX CAPACITY (BOXES)				
PROTO	EXISTING	ACTUAL	VARIANCE	VARIANCE
	15,000	12,038	15,100	+100
				+3,062

STORAGE CAPACITY (CU. FT.)				
	EXISTING	ACTUAL	VARIANCE	VARIANCE
FOOTWEAR	UNKNOWN	2211 new	0	0
RECEIVING	UNKNOWN	0	0	0
MAIN	UNKNOWN	0	0	0

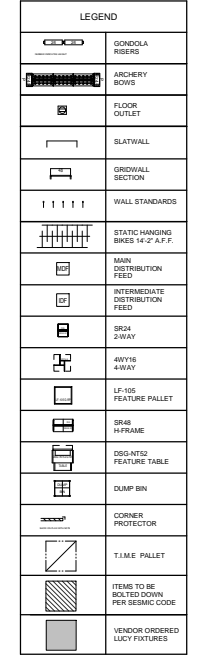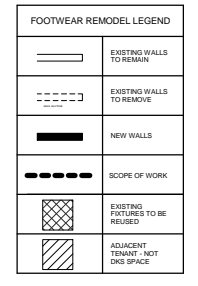

PROJECT SCOPE

- Reuse existing side walls
- Reuse portion of rear wall
- Reuse existing lighting as much as possible
- Replace flooring
- Repurpose existing footwear stock racks for footwear and/or add new as required to accommodate added capacity

WAVE: 1 BUCKET: 1A

DISCLAIMER: ARCHITECT MUST REVIEW THE ENTIRE FLOOR PLAN FOR ANY ARCHITECTURAL CHANGES. DGS HAS MADE ALL ATTEMPTS TO CLEARLY CLOUD ALL CHANGES, BUT THE ARCHITECT IS RESPONSIBLE FOR ALL ARCHITECTURAL CHANGES, CLOUDS OR NOT.

Revisions			
REV	BY	DATE	DESCRIPTION
1	SK	12/23/15	See footwear dock
2	SK	1/23/16	See footwear dock
3	SK	1/23/16	See footwear dock
4	SK	2/1/16	See footwear dock
5	SK	2/1/16	See footwear dock
DICK'S SPORTING GOODS

SPORTING GOODS

DICK'S SPORTING GOODS
#380
GREEN BAY
ASHWAUBENON, WI

FSW RETROFIT - SPRING

DATE: 01/26/16
SCALE: As indicated
DRAWN BY: JSD

F-1

S:\cadd\active projects\2016 Projects\Special Projects\Footwear\Wave 1\380 Green Bay, WI\current\021016 - 380 - Green Bay WI.rvt
2/10/2016 1:34:08 PM