



**STORE MANAGER'S NOTE
PROJECT SCOPE IS ONLY
WITHIN DOTTED
BOUNDARIES. REFERENCE
YOUR STORE OVERVIEW
FOR REMAINING STORE
FLOW AND ADJACENCY**

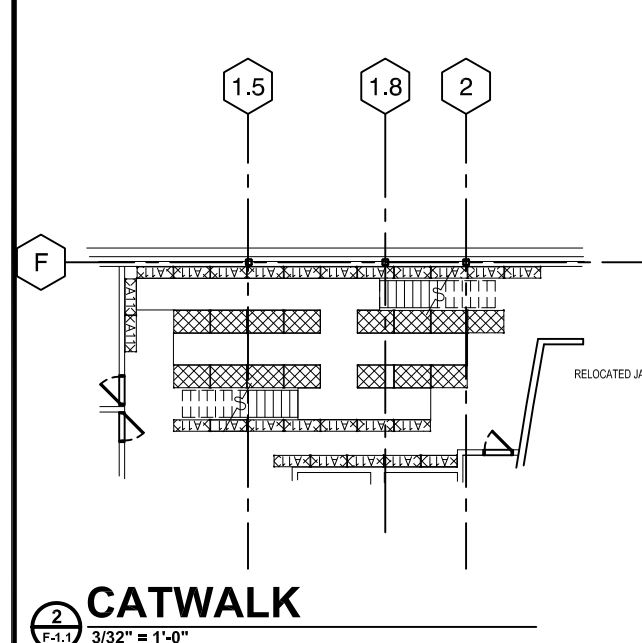

1 CATWALK
F-1.1 3/32" = 1'-0"

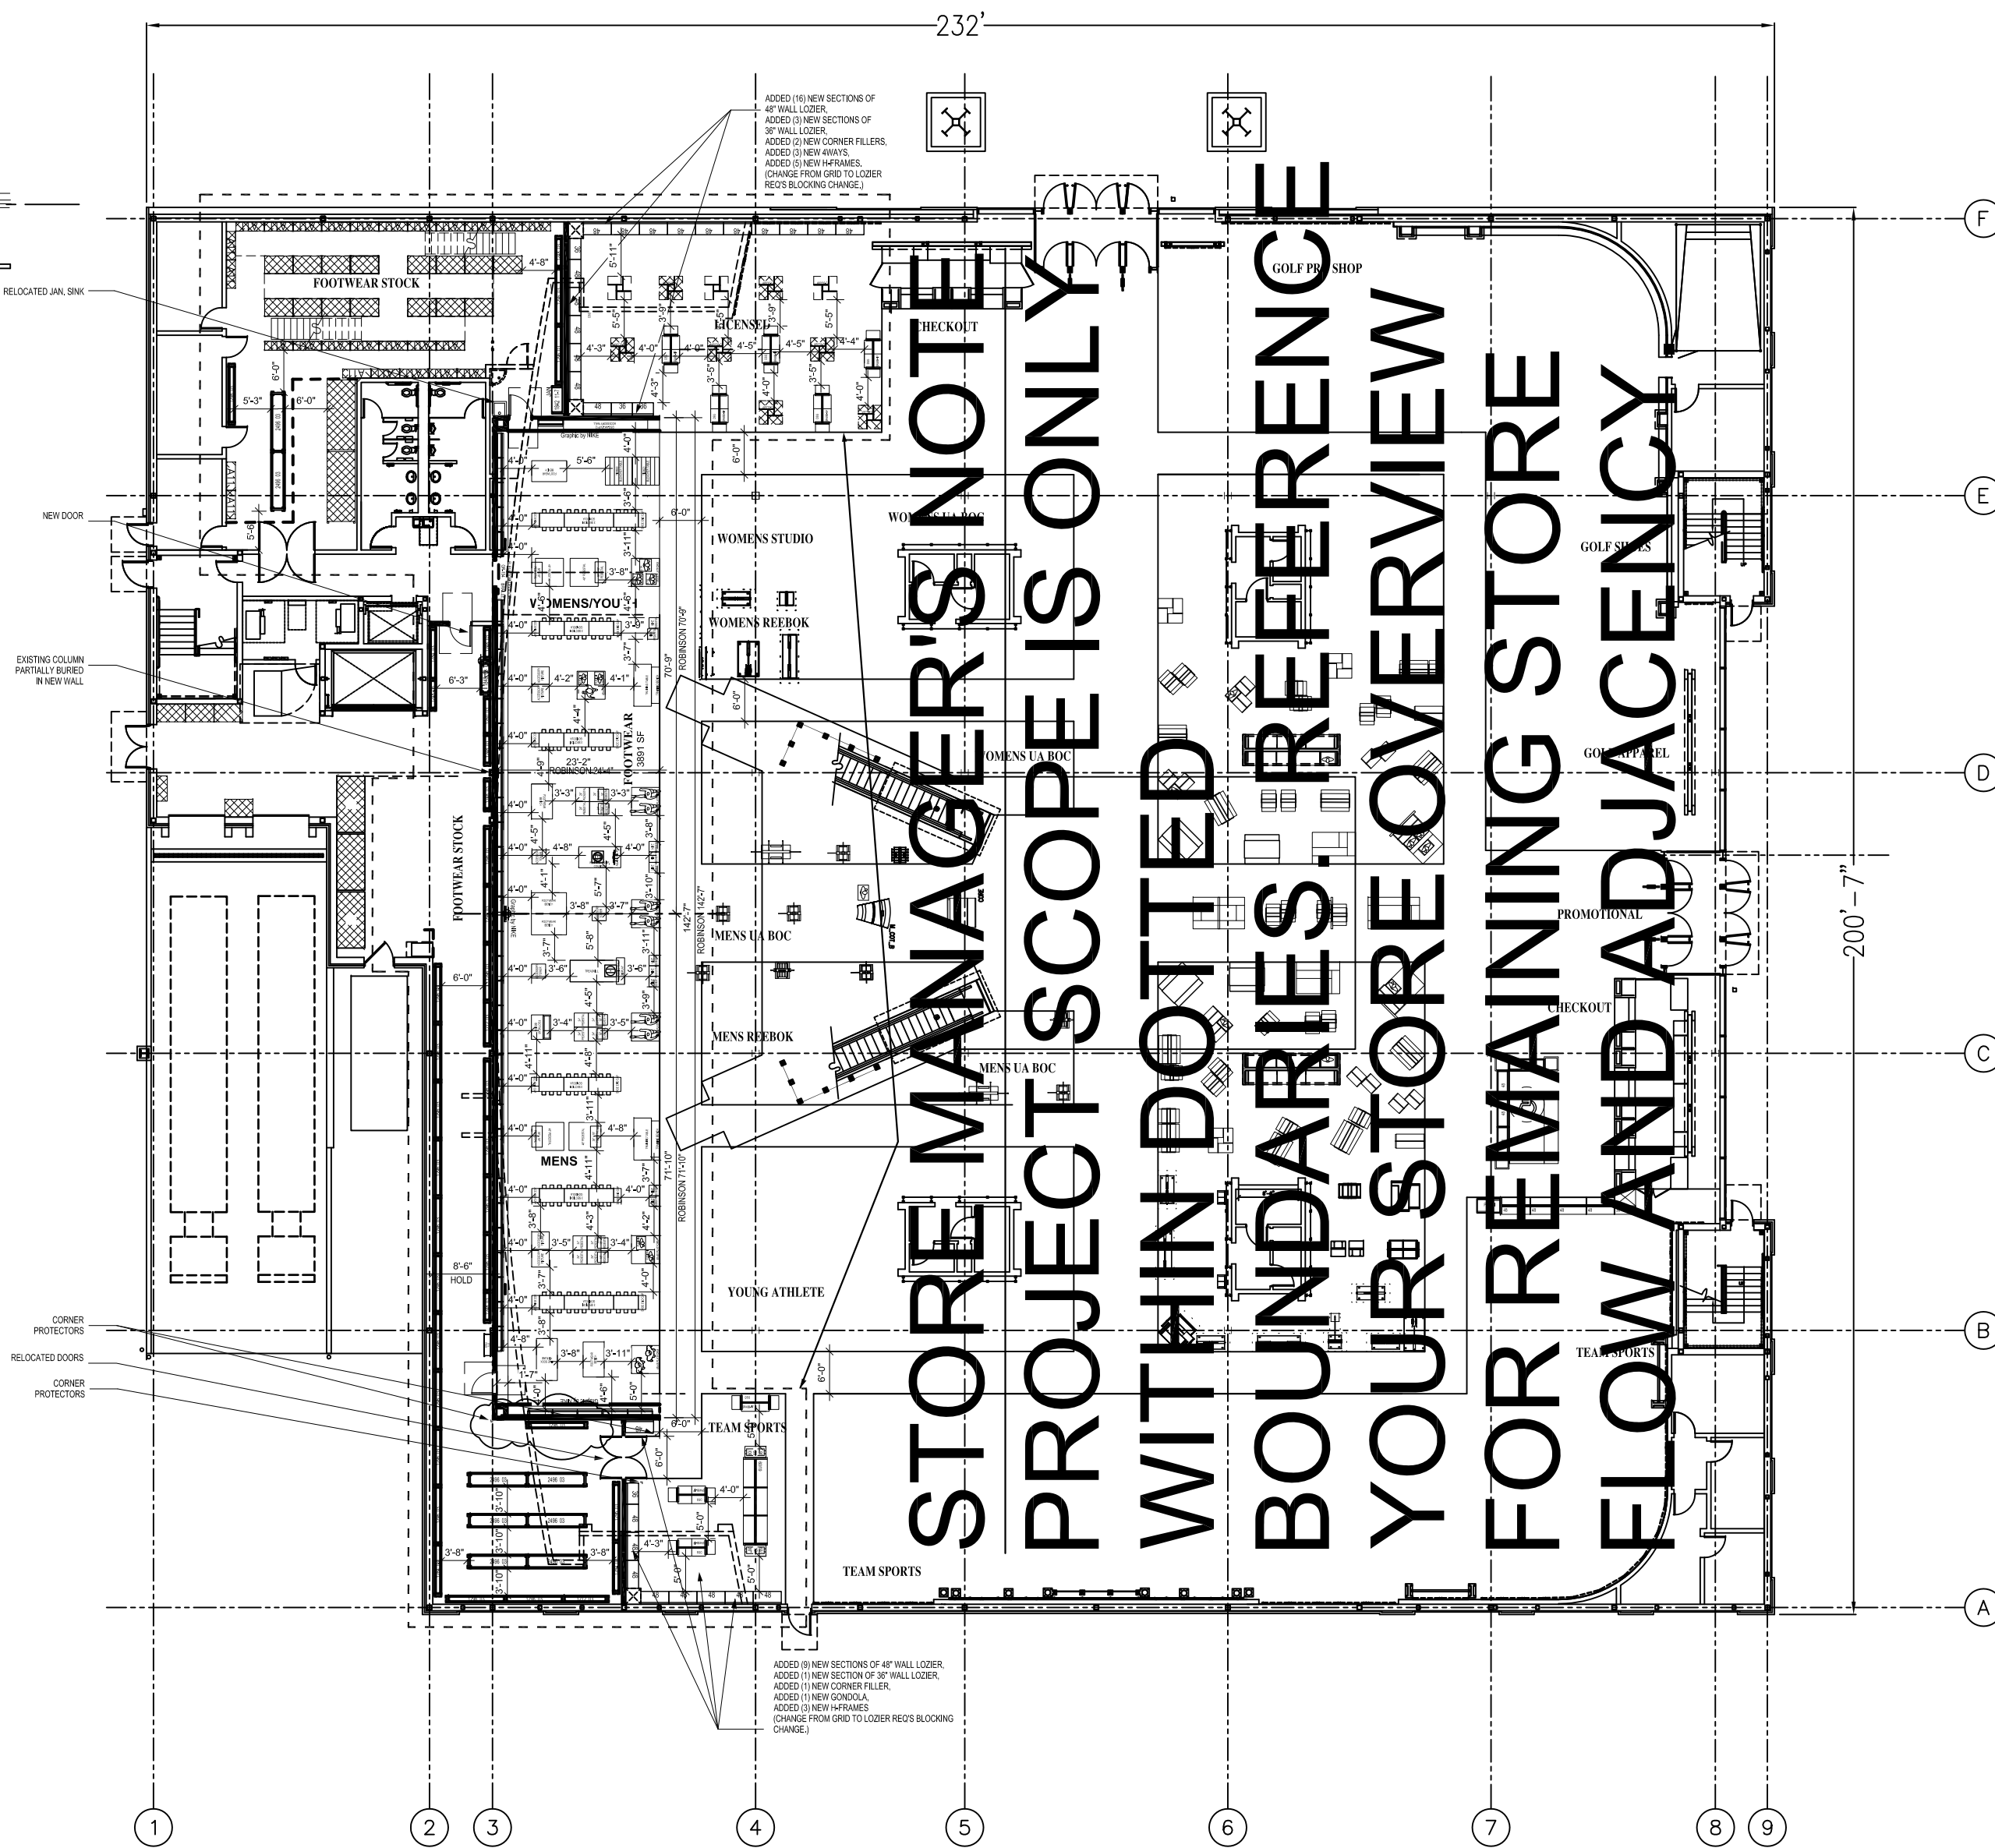

1 FIRST FLOOR- FSFW- RETROFIT - SPRING
F-1.1 3/32" = 1'-0"

LEGEND

[Symbol]	GONDOLA RISERS
[Symbol]	ARCHERY TARGETS
[Symbol]	ARCHERY BOWS
[Symbol]	FISHING RODS
[Symbol]	FLOOR OUTLET
[Symbol]	PUTTER WALL
[Symbol]	SLATWALL
[Symbol]	CEILING LINERSTRIP
[Symbol]	APPAREL HANG BARS
[Symbol]	MOTORORIZED BIKE LIFT SWITCH
[Symbol]	CORNER PROTECTORS
[Symbol]	MAIN DISTRIBUTION FEED
[Symbol]	INTERMEDIATE DISTRIBUTION FEED

FOOTWEAR REMODEL LEGEND

[Symbol]	EXISTING WALLS TO REMAIN
[Symbol]	EXISTING WALLS TO REMOVE
[Symbol]	NEW WALLS
[Symbol]	SCOPE OF WORK
[Symbol]	EXISTING FEATURES TO BE REUSED
[Symbol]	ADJACENT TENANT HOIST OFFICE SPACE

SHOEBOX CAPACITY (BOXES)

PROTO	EXISTING	ACTUAL	VARIANCE	VARIANCE
			FSW 2.0	EXISTING
21,000	9,660	22,056	+1,056	+12,396

STORAGE CAPACITY (CU. FT.)

	EXISTING	ACTUAL	VARIANCE
			EXISTING
FOOTWEAR RECEIVING MAIN	UNKNOWN	8,904	UNKNOWN
	UNKNOWN	0	0
	UNKNOWN	0	0

FSFW FLOOR Fixture Tally

Fixture Name	DESCRIPTION	SL Proto Count	Actual Count	Variance from Proto
MENS 18" FRONT PEDESTAL	DSG-NK-18PED-F	2	2	0
MENS 18" NESTING PEDESTAL	DSG-NK-18PED-N	2	2	0
MENS 24" PEDESTAL	DSG-NK-24PED	4	4	0
MENS 30" ACCESSORY FIXTURE	DSG-NK-30AF	2	2	0
MENS 30" PEDESTAL	DSG-NK-30PED	2	2	0
MENS 48" MANNEQUIN PLATFORM C	DSG-NK-PLTRM48C	1	1	0
MENS 48" MANNEQUIN PLATFORM D	DSG-NK-PLTRM48D	1	1	0
MENS 48" MANNEQUIN PLATFORM F	DSG-NK-PLTRM48F	1	1	0
MENS 48" PEDESTAL	DSG-NK-48PED	2	2	0
MENS FOOTWEAR BENCH	DSG-NK-FWBENCH-V2	2	2	0
MENS SOCK FIXTURE	DSG-NK-SFKT	1	1	0
MENS TRAINING TABLE/BENCH	DSG-NK-TTB/BENCH	1	1	0
RUNNING 18" FRONT PEDESTAL	DSG-NK-18PED-F	6	6	0
RUNNING 18" NESTING PEDESTAL	DSG-NK-18PED-N	4	4	0
RUNNING 24" ACCESSORY TOWER	DSG-NK-24AT	3	3	0
RUNNING 24" PEDESTAL	DSG-NK-24PED	8	8	0
RUNNING 48" MANNEQUIN PLATFORM C	DSG-NK-PLTRM48C	1	1	0
RUNNING EQUIPMENT CENTER	DSG-NK-REC-V2	1	1	0
RUNNING FOOTWEAR BENCH	DSG-NK-FWBENCH-V2	1	1	0
RUNNING FOOTWEAR BENCH ADA	DSG-NK-FWBENCH-ADA	1	1	0
RUNNING TREADMILL	DSG-NK-TREADMILL	1	1	0
RUNNING TREADMILL COMMUNITY SHROUD	DSG-NK-TCS	1	1	0
WOMENS 18" FRONT PEDESTAL	DSG-NK-18PED-F	2	2	0
WOMENS 30" ACCESSORY FIXTURE	DSG-NK-30AF	2	2	0
WOMENS 30" PEDESTAL	DSG-NK-30PED	2	2	0
WOMENS 48" MANNEQUIN PLATFORM A	DSG-NK-PLTRM48A	1	1	0
WOMENS 48" MANNEQUIN PLATFORM B	DSG-NK-PLTRM48B	1	1	0
WOMENS 48" MANNEQUIN PLATFORM C	DSG-NK-PLTRM48C	1	1	0
WOMENS 48" PEDESTAL	DSG-NK-48PED	2	2	0
WOMENS BLEACHER TABLE	DSG-NK-TBT	2	2	0
WOMENS FOOTWEAR BENCH	DSG-NK-FWBENCH-V2	2	2	0
WOMENS TRAINING TABLE/BENCH	DSG-NK-TTB/BENCH	64	64	0

FSFW WALL Fixture Tally

Fixture Name	DESCRIPTION	SL Proto Count	Actual Count	Variance from Proto
WALL 12" ACCESSORY	DSG-NK-EWP12	1	1	0
WALL LIGHT BOX	DSG-NK-LB	1	1	0
WALL PANEL - MEN'S	DSG-NK-4FWWP	20	22	+2
WALL PANEL - WOMEN'S	DSG-NK-4FWWP	18	18	0
		40	42	+2

FSFW Gondola Length

Gender	Proto Linear FT	Actual Linear FT	Variance Linear FT
FSFW MEN'S GONDOLA	70' - 0"	70' - 0"	0"
FSFW WOMEN'S GONDOLA	70' - 0"	70' - 0"	0"
	140' - 0"	140' - 0"	0"

DICK'S SPORTING GOODS
LEGACY VILLAGE
LYNDHURST, OH

DICK'S #434
SPORTING GOODS
LEGACY VILLAGE
LYNDHURST, OH

APPROVAL BLOCK

DATE	DATE	DATE	DATE

REVISIONS

NO.	DATE	REVISIONS
1	3/7/16	REVISED BACKROOM PLAN TO RESERVE CANTINA & BAR. REVISED FOOTWEAR STOCK LAYOUT. ADDED NEW CAPACITY. CORRECTED SCOPE. INTER. UPDATED SHEET.
2	3/7/16	REVISED BACKROOM PLAN TO RESERVE CANTINA & BAR. REVISED FOOTWEAR STOCK LAYOUT. ADDED NEW CAPACITY. CORRECTED SCOPE. INTER. UPDATED SHEET.
3	4/7/16	ADDED APPROVED BACKROOM STORAGE PLAN.
4	4/7/16	REVISED FOR (D) SHAW HATCHED DISTINGUISHING BULK TRUCKS.
5	4/27/16	REVISED BACKROOM LAYOUT (REVISED PROPOSED BULK TRUCKS).
6	4/27/16	REVISED GRID WITH WALL LOZER.


DRAWING TITLE: FSFW RETROFIT

STORE # 434
DATE: 2/25/16
SCALE: 3/32"=1'-0"
DRAWN BY: AE
SHEET #: F-1.1

PROJECT SCOPE

- Reuse existing lighting as much as possible
- Replace flooring
- Repurpose existing footwear stock racks for footwear and/or add new as required to accommodate added capacity
- Demo part of back of apparel pads


WAVE:3 BUCKET:6C

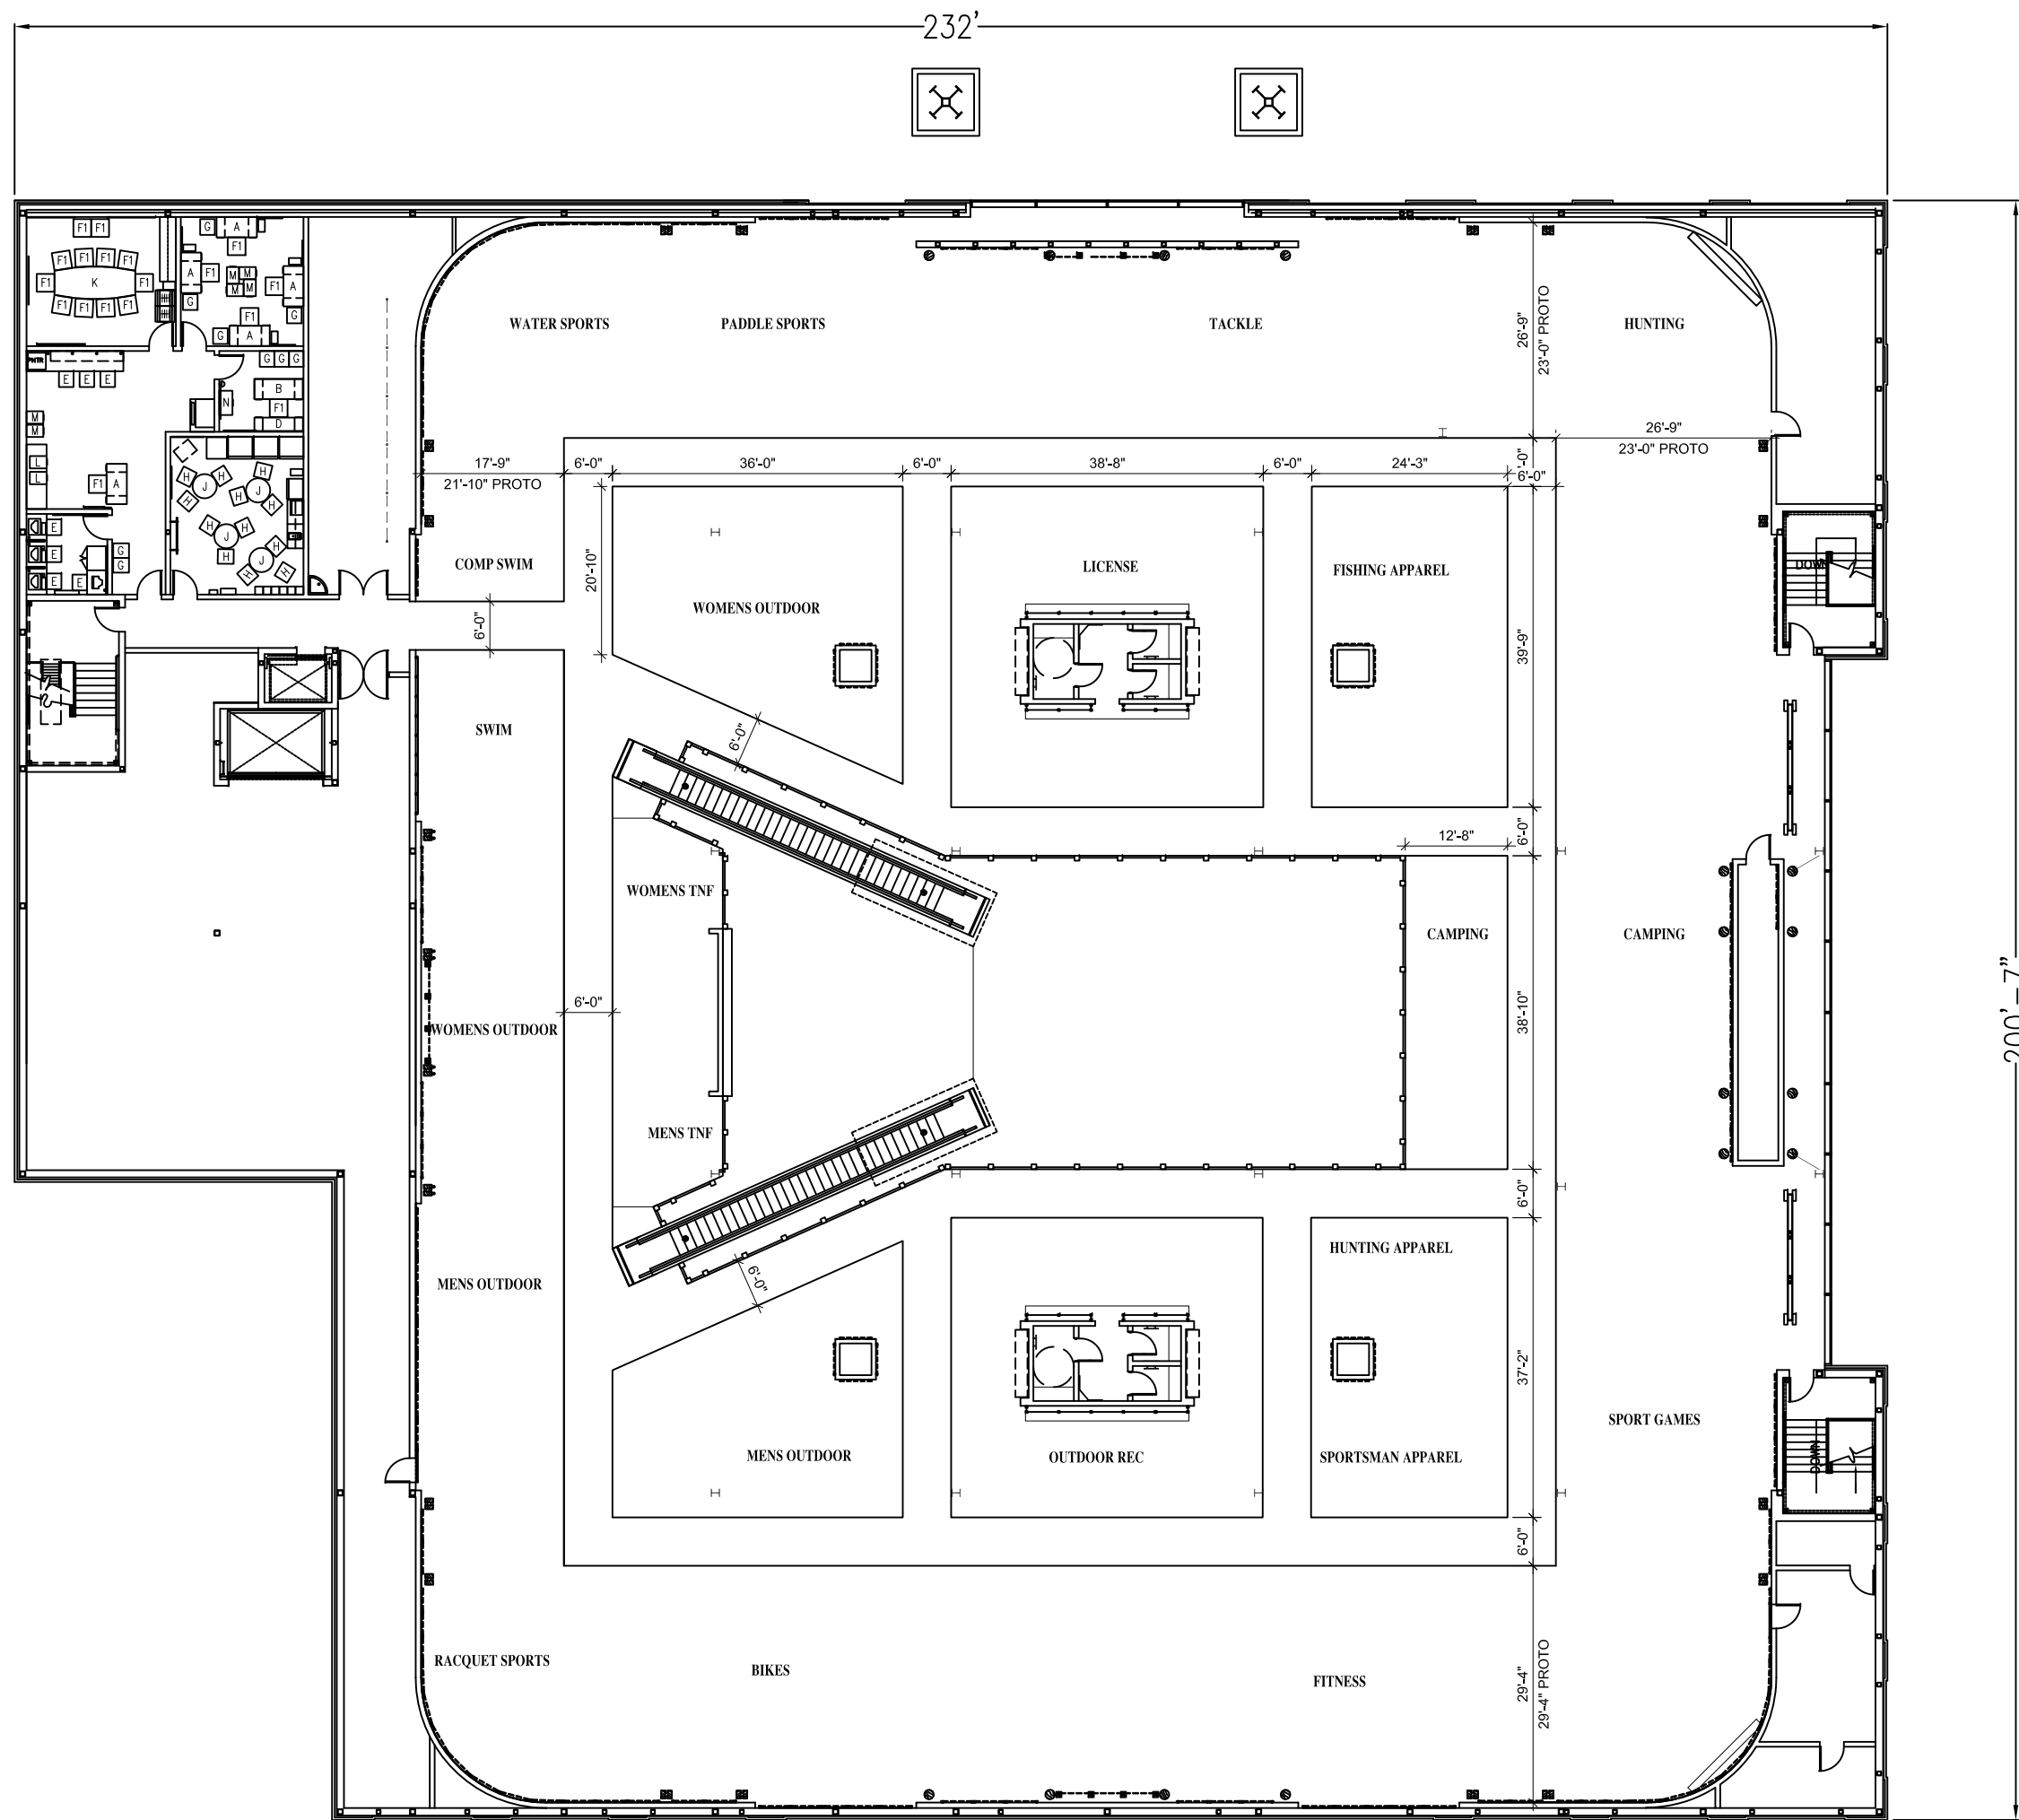

SECOND FLOOR

SECOND FLOOR FSW- RETROFIT - SPRING
3/32" = 1'-0"

NO SCOPE ON SECOND FLOOR

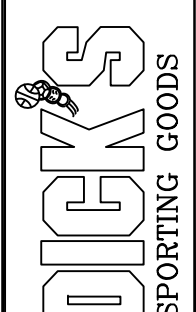		
DICK'S #434 SPORTING GOODS LEGACY VILLAGE LYNHURST, OH		
DRAWING TITLE:		
UPPER LEVEL FIXTURE PLAN		
STORE # 434		
DATE: 2/28/18		
SCALE: 3/32"=1'-0"		
DRAWN BY: JZ		
REV #		
<div style="border: 1px solid black; padding: 5px; display: inline-block;"> F-1.2 </div>		
APPROVAL BLOCK		
DATE	DATE	DATE
DATE	DATE	DATE
REVISIONS	DATE	REVISIONS
REVISIONS	DATE	REVISIONS
REVISIONS	DATE	REVISIONS